



Paradise Planbook Plan #1604

JOB #	#1604
DESC.	
SCALE	1/4" = 1'-0"
DATE	2-25-20 Presentation

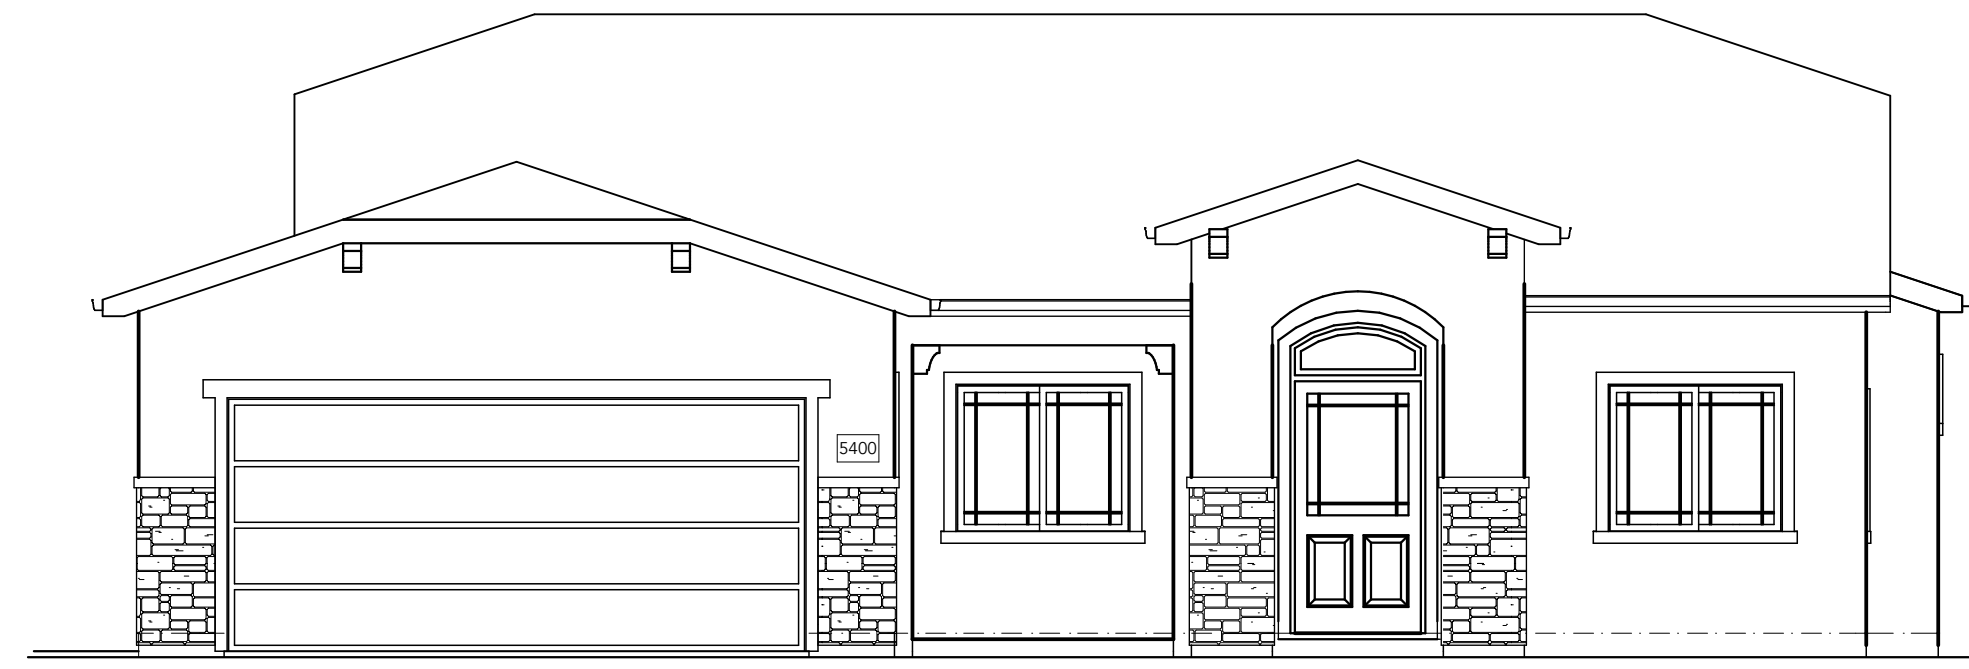


2 Option #1 Elevation B
SCALE: 1/4" = 1' - 0"

STYLE CRAFTSMAN
 ROOF: ASPHALT COMP
 WALL: STUCCO - SIDING
 WINDOWS: VINYL WITH GRID
 TRIM: STUCCO - WOOD TRIM
 FACIAGUTTER: PAINT
 VENEER BRICK @ GARAGE + ENTRY
 GARAGE DOOR: ROLL-UP SECTIONAL

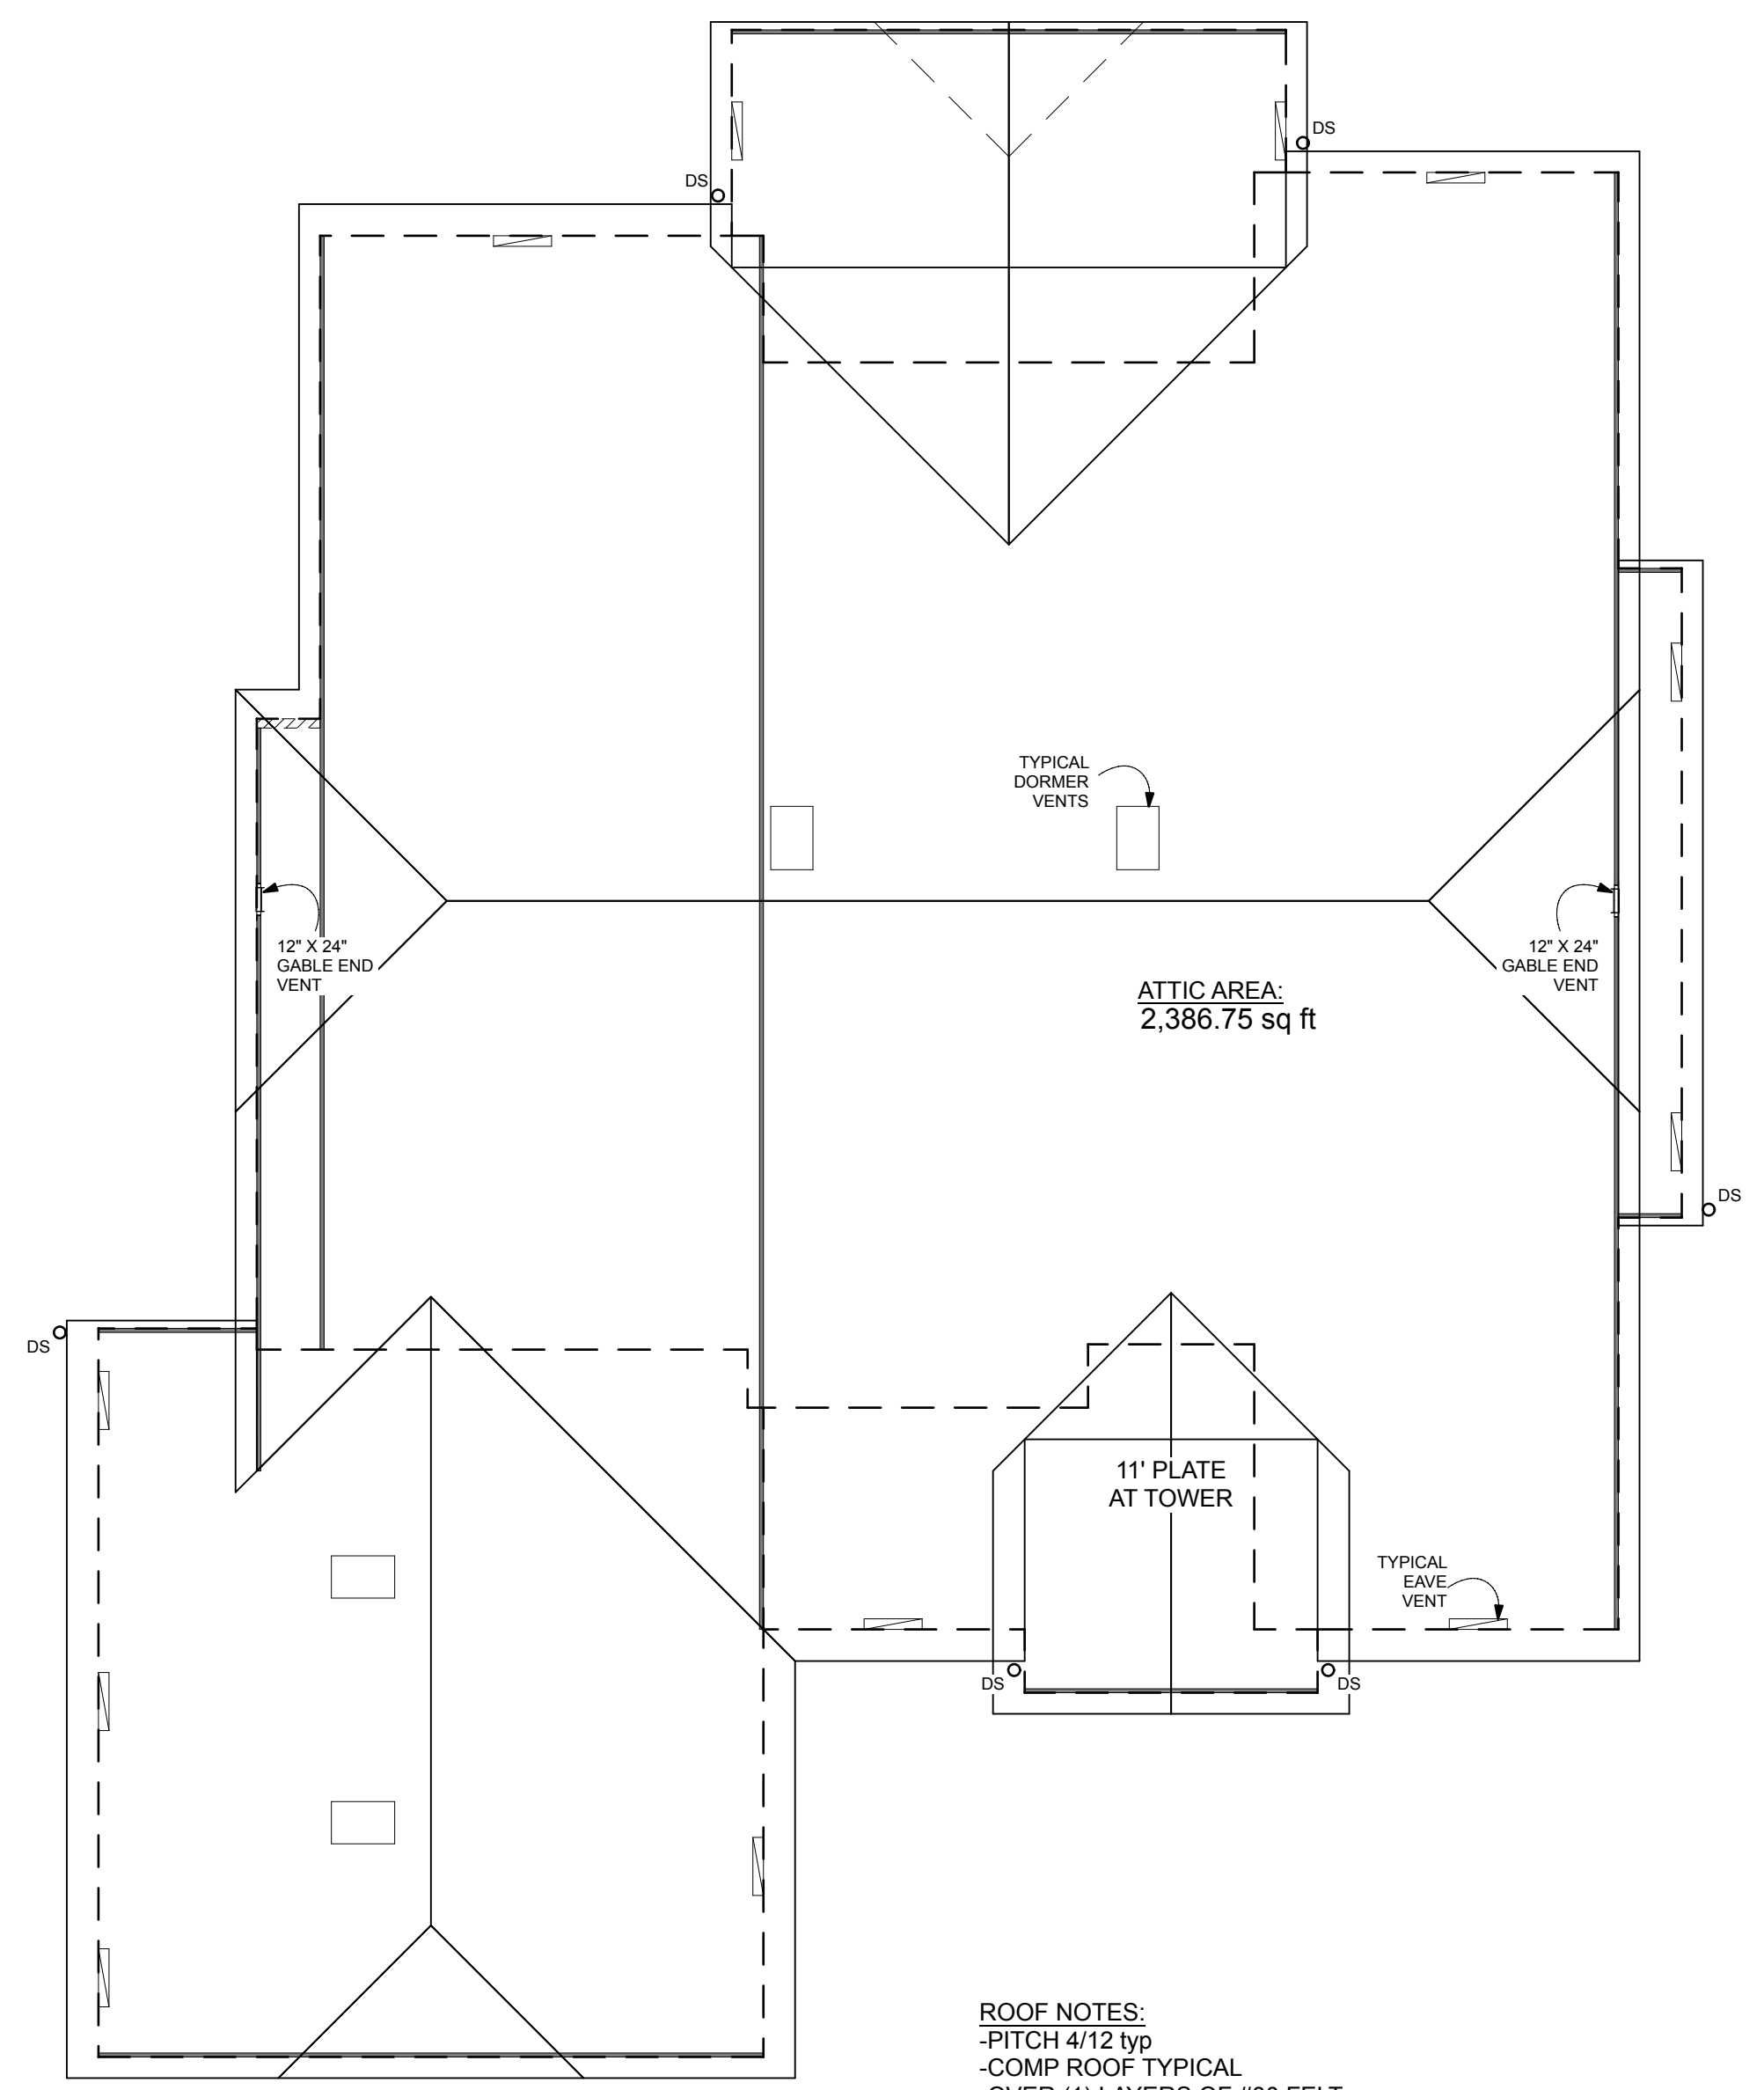

2 Plan #1 Roof Option B
SCALE 3/16" = 1'-0"

ROOF NOTES:
 -PITCH 4/12 typ
 -COMP ROOF TYPICAL
 -OVER (1) LAYERS OF #30 FELT
 -2X6 FACIA @12" EAVE
 -2X8 BARGE @12"

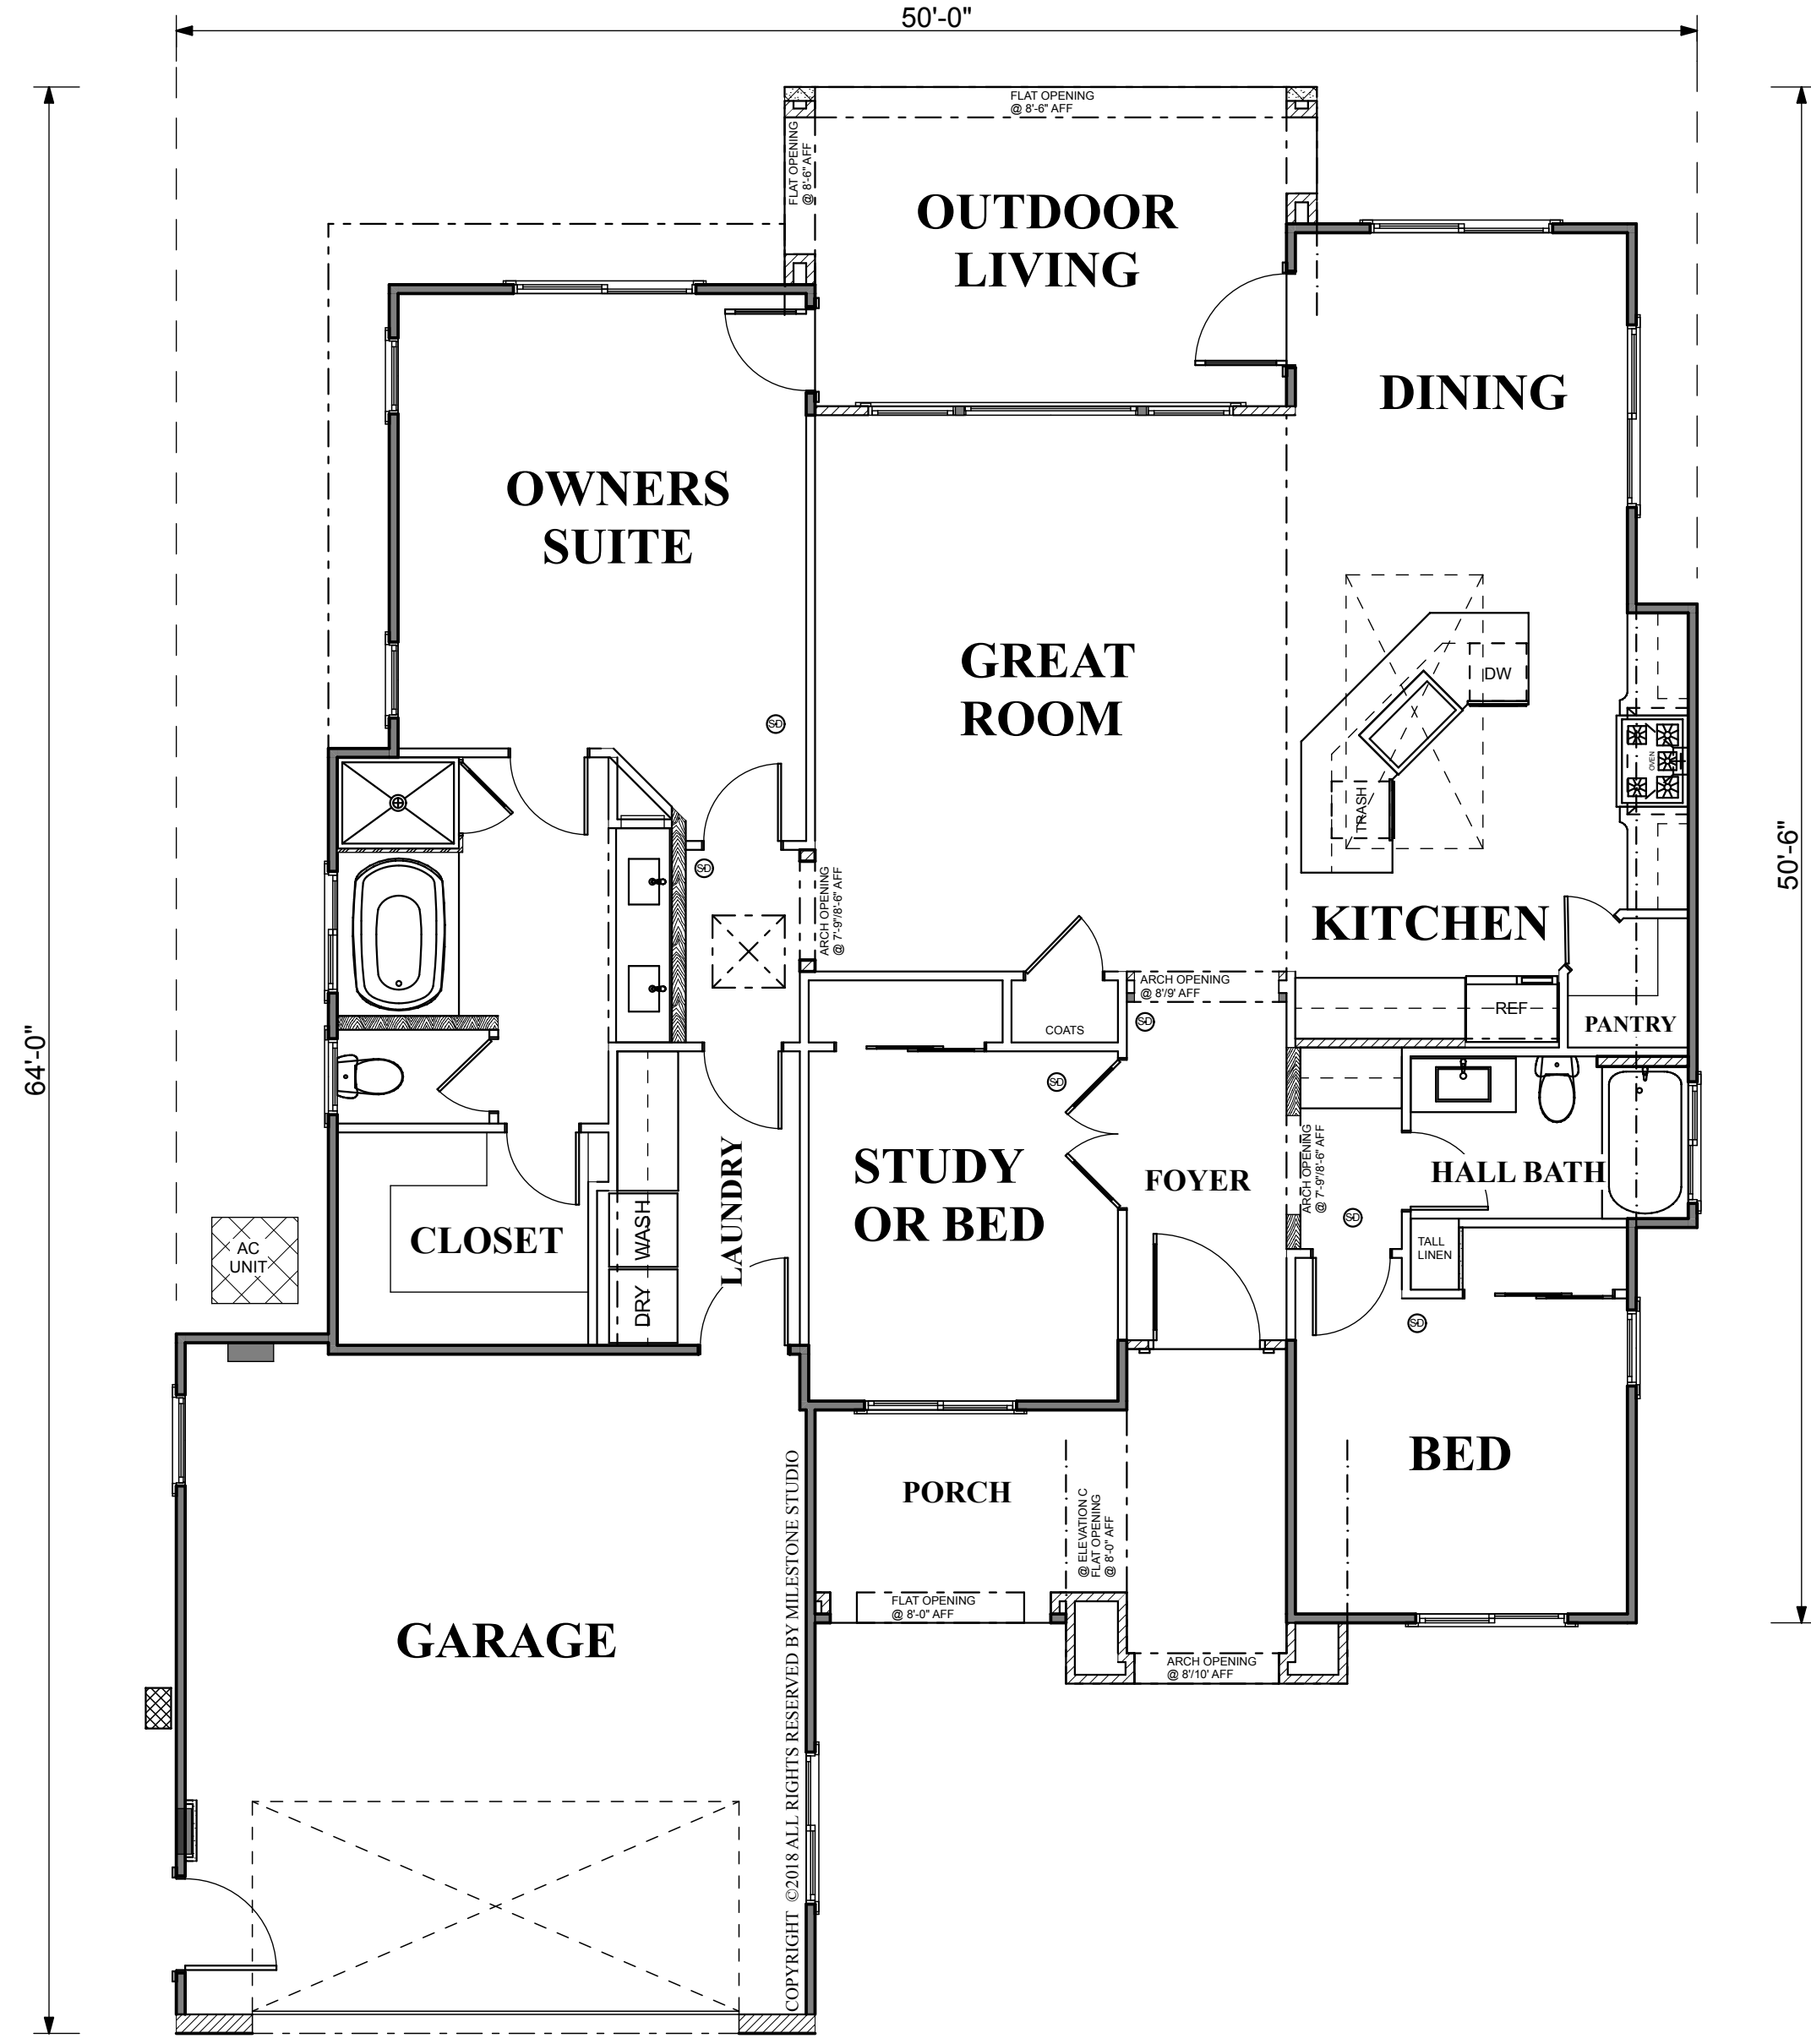


Milestone STUDIO
 2905 Clemson Drive
 Cameron Park, CA 95682
 Office (530) 676-0900
 Cell (530) 320-0900
 Web/E-mail
 www.milestonestudio.com
 miles@milestonestudio.com

PLAN #1 (1604 sf)

REV 2-25-20
 NOTE: PLANS SUBJECT TO CHANGE WITHOUT NOTICE

2905 Clemson Drive
 Cameron Park, CA 95682
 Office (530) 676-0900
 Cell (530) 320-0900
 Web/E-mail
 www.milestonestudio.com
 miles@milestonestudio.com

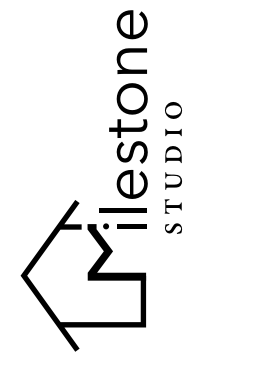

ESI Builders
Dave Sipes
 Office (916) 939-9501
 Cell (916) 749-6049
 dsipes@esiremodelers.com
 4993 Golden Foothill Pkwy
 Suite 9
 El Dorado Hills, CA 95762

Paradise Planbook
 Paradise CA
 Plan #1604

SHEET