


JOB #	#1817
SCALE	1/4" = 1'-0"
DESC.	
DATE	2-25-20 Presentation

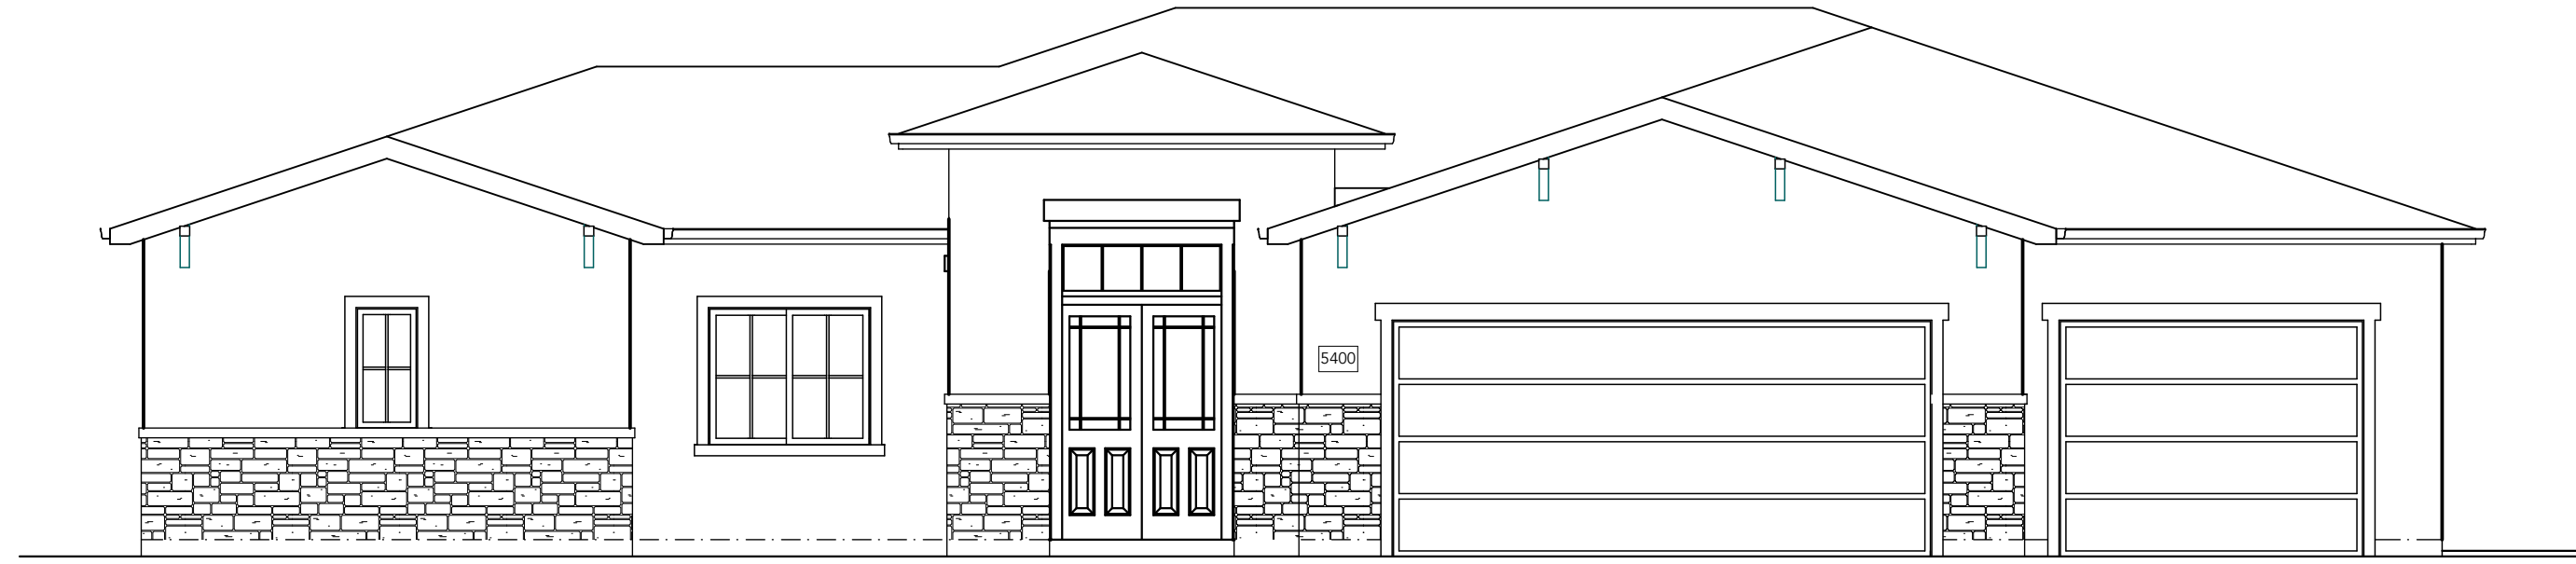

3 Plan #2 Elevation B
SCALE: 1/4" = 1'-0"

STYLE CRAFTSMAN
 ROOF: ASPHALT COMP
 WALL: STUCCO - SIDING
 WINDOWS: VINYL WITH GRID
 TRIM: STUCCO - WOOD TRIM
 FACIA/GUTTER: PAINT
 VENEER: BRICK @ GARAGE + ENTRY
 GARAGE DOOR: ROLL-UP SECTIONAL


2905 Clemson Drive
Cameron Park, CA 95682
Office (530) 676-0900
Cell (530) 320-0900
Web/Email
www.milestonestudio.com
miles@milestonestudio.com



ESI Builders
Dave Sipes
 Office (916) 939-9501
 Cell (916) 749-6049
 dsipes@esiremodelers.com
 4993 Golden Foothill Pkwy
 Suite 9
 El Dorado Hills, CA 95762


Paradise Planbook
 Paradise CA
Plan #1817

SHEET

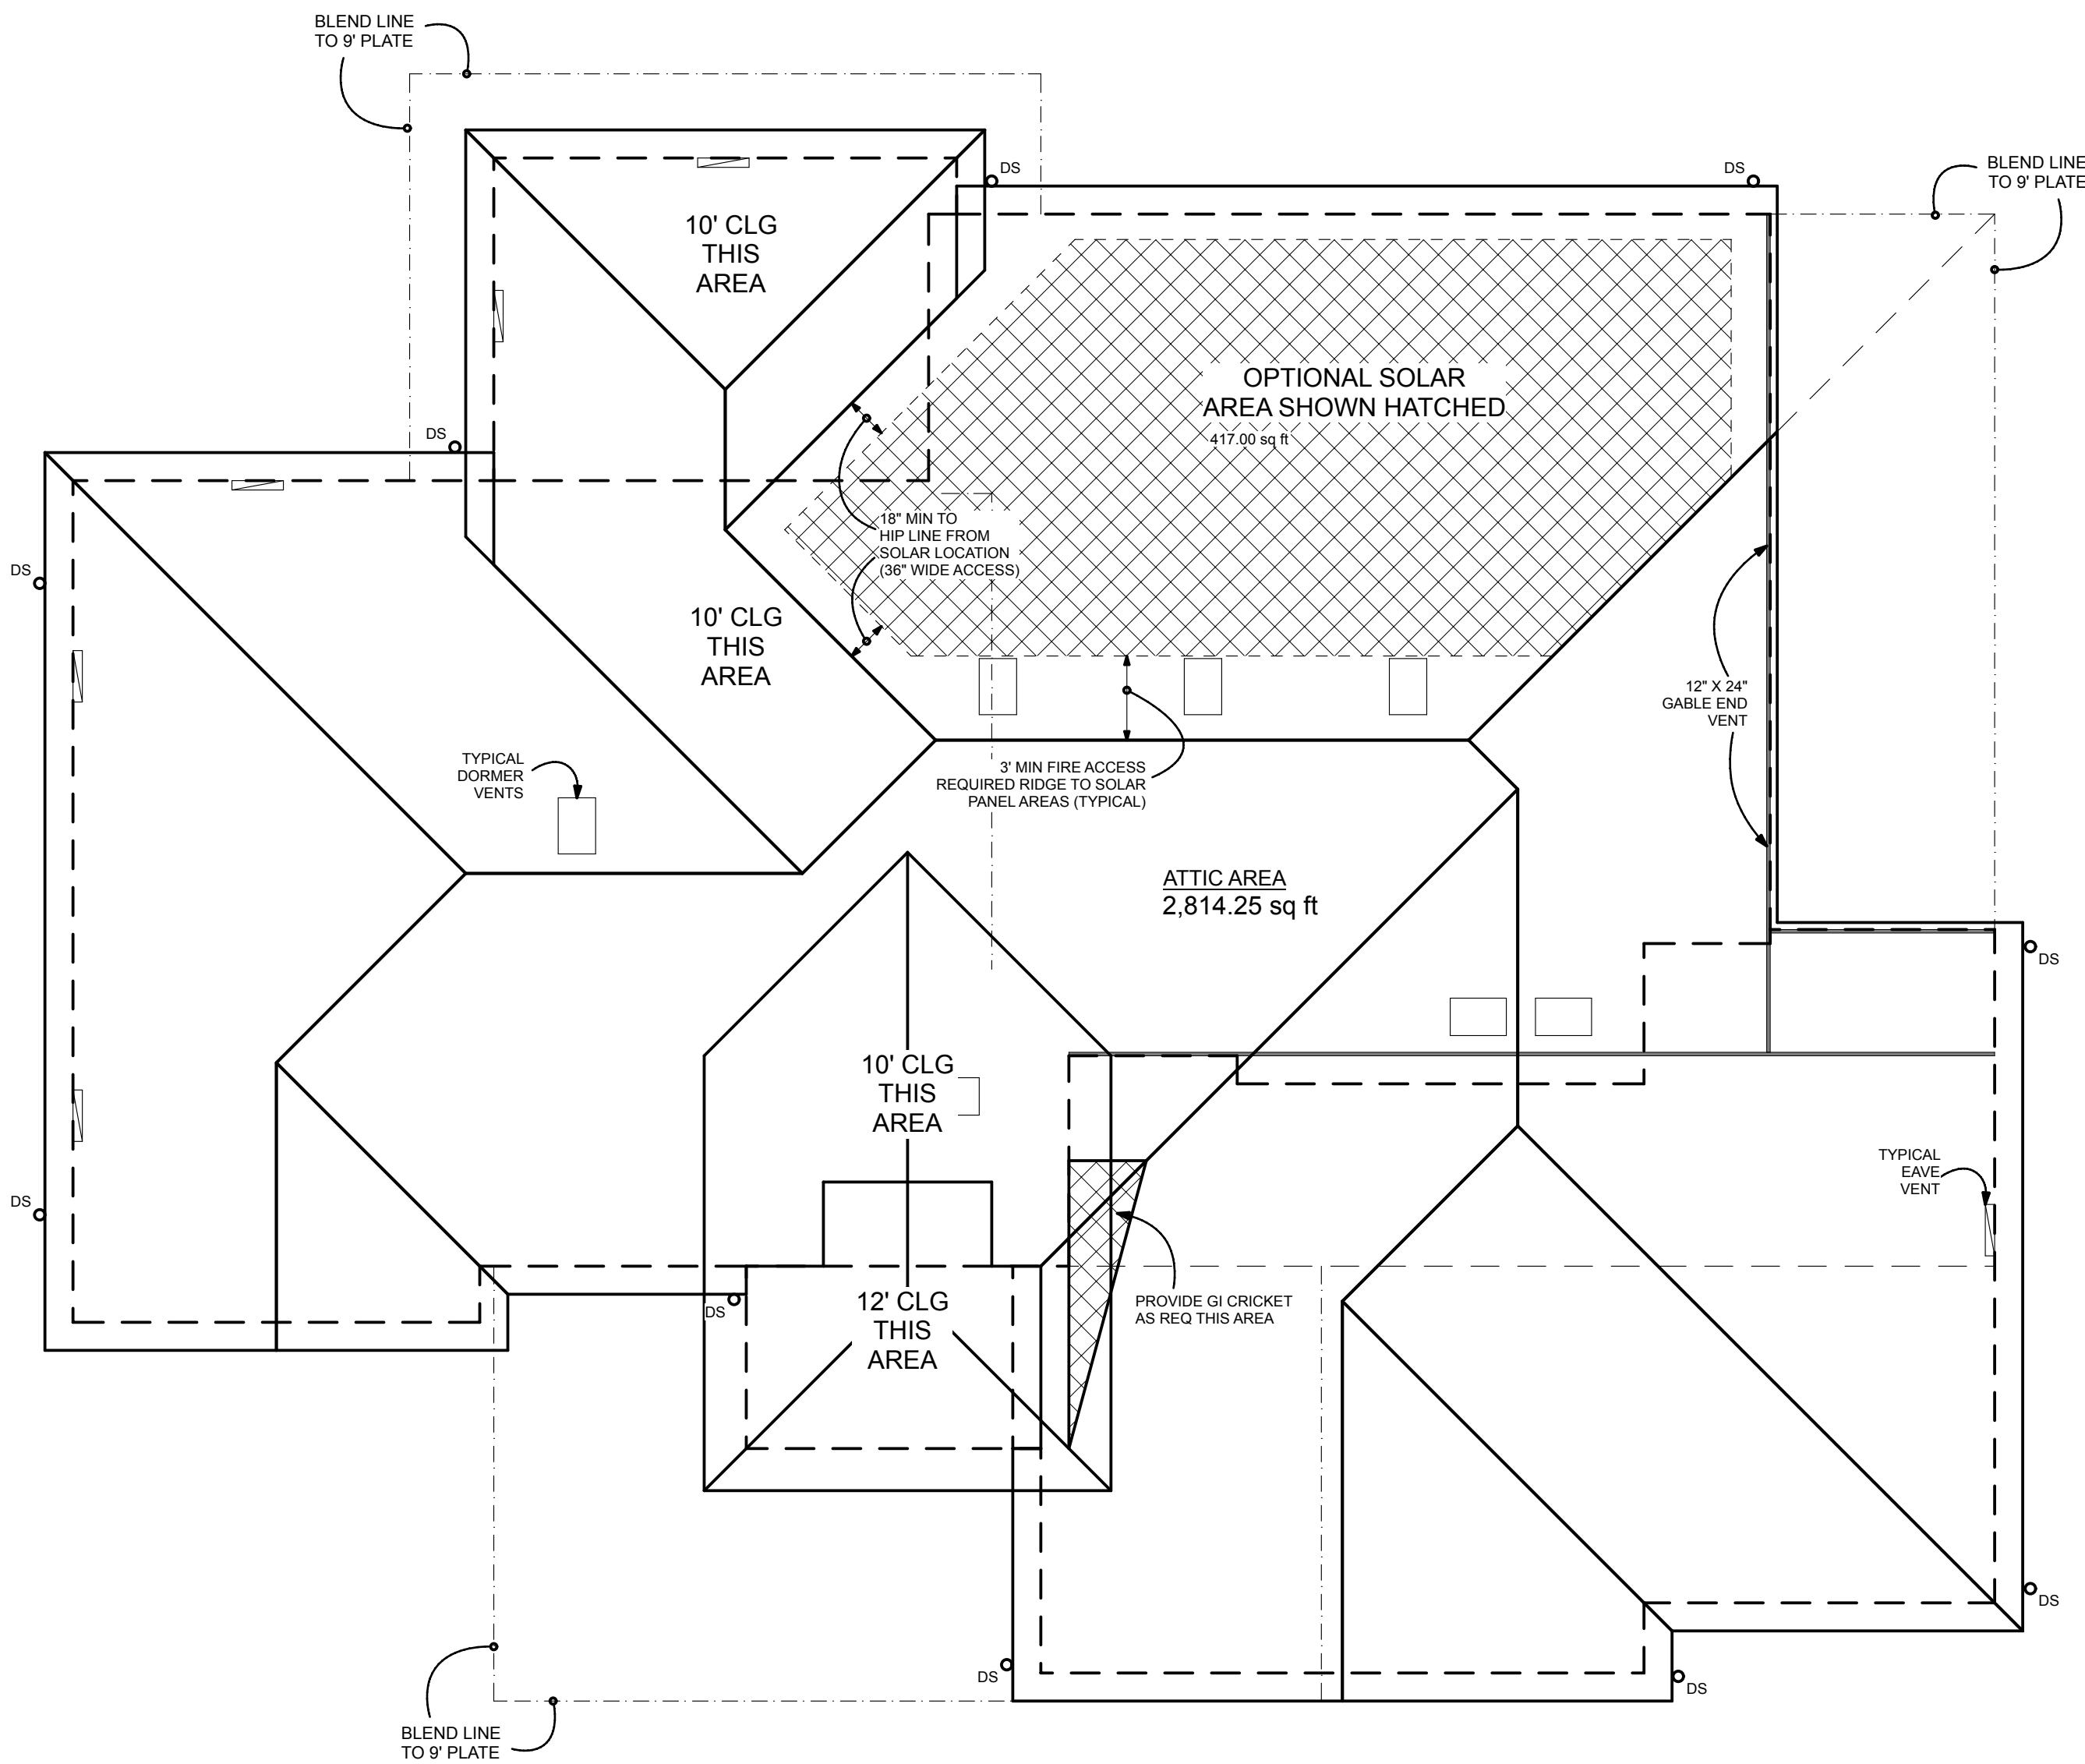

ROOF NOTES:
 -PITCH 4/12 typ
 -COMP ROOF TYPICAL
 -OVER (1) LAYERS OF #30 FELT
 -2X6 FACIA @12" EAVE
 -2X8 BARGE @12"

2 Plan #2 Roof Option B
SCALE 3/16" = 1'-0"

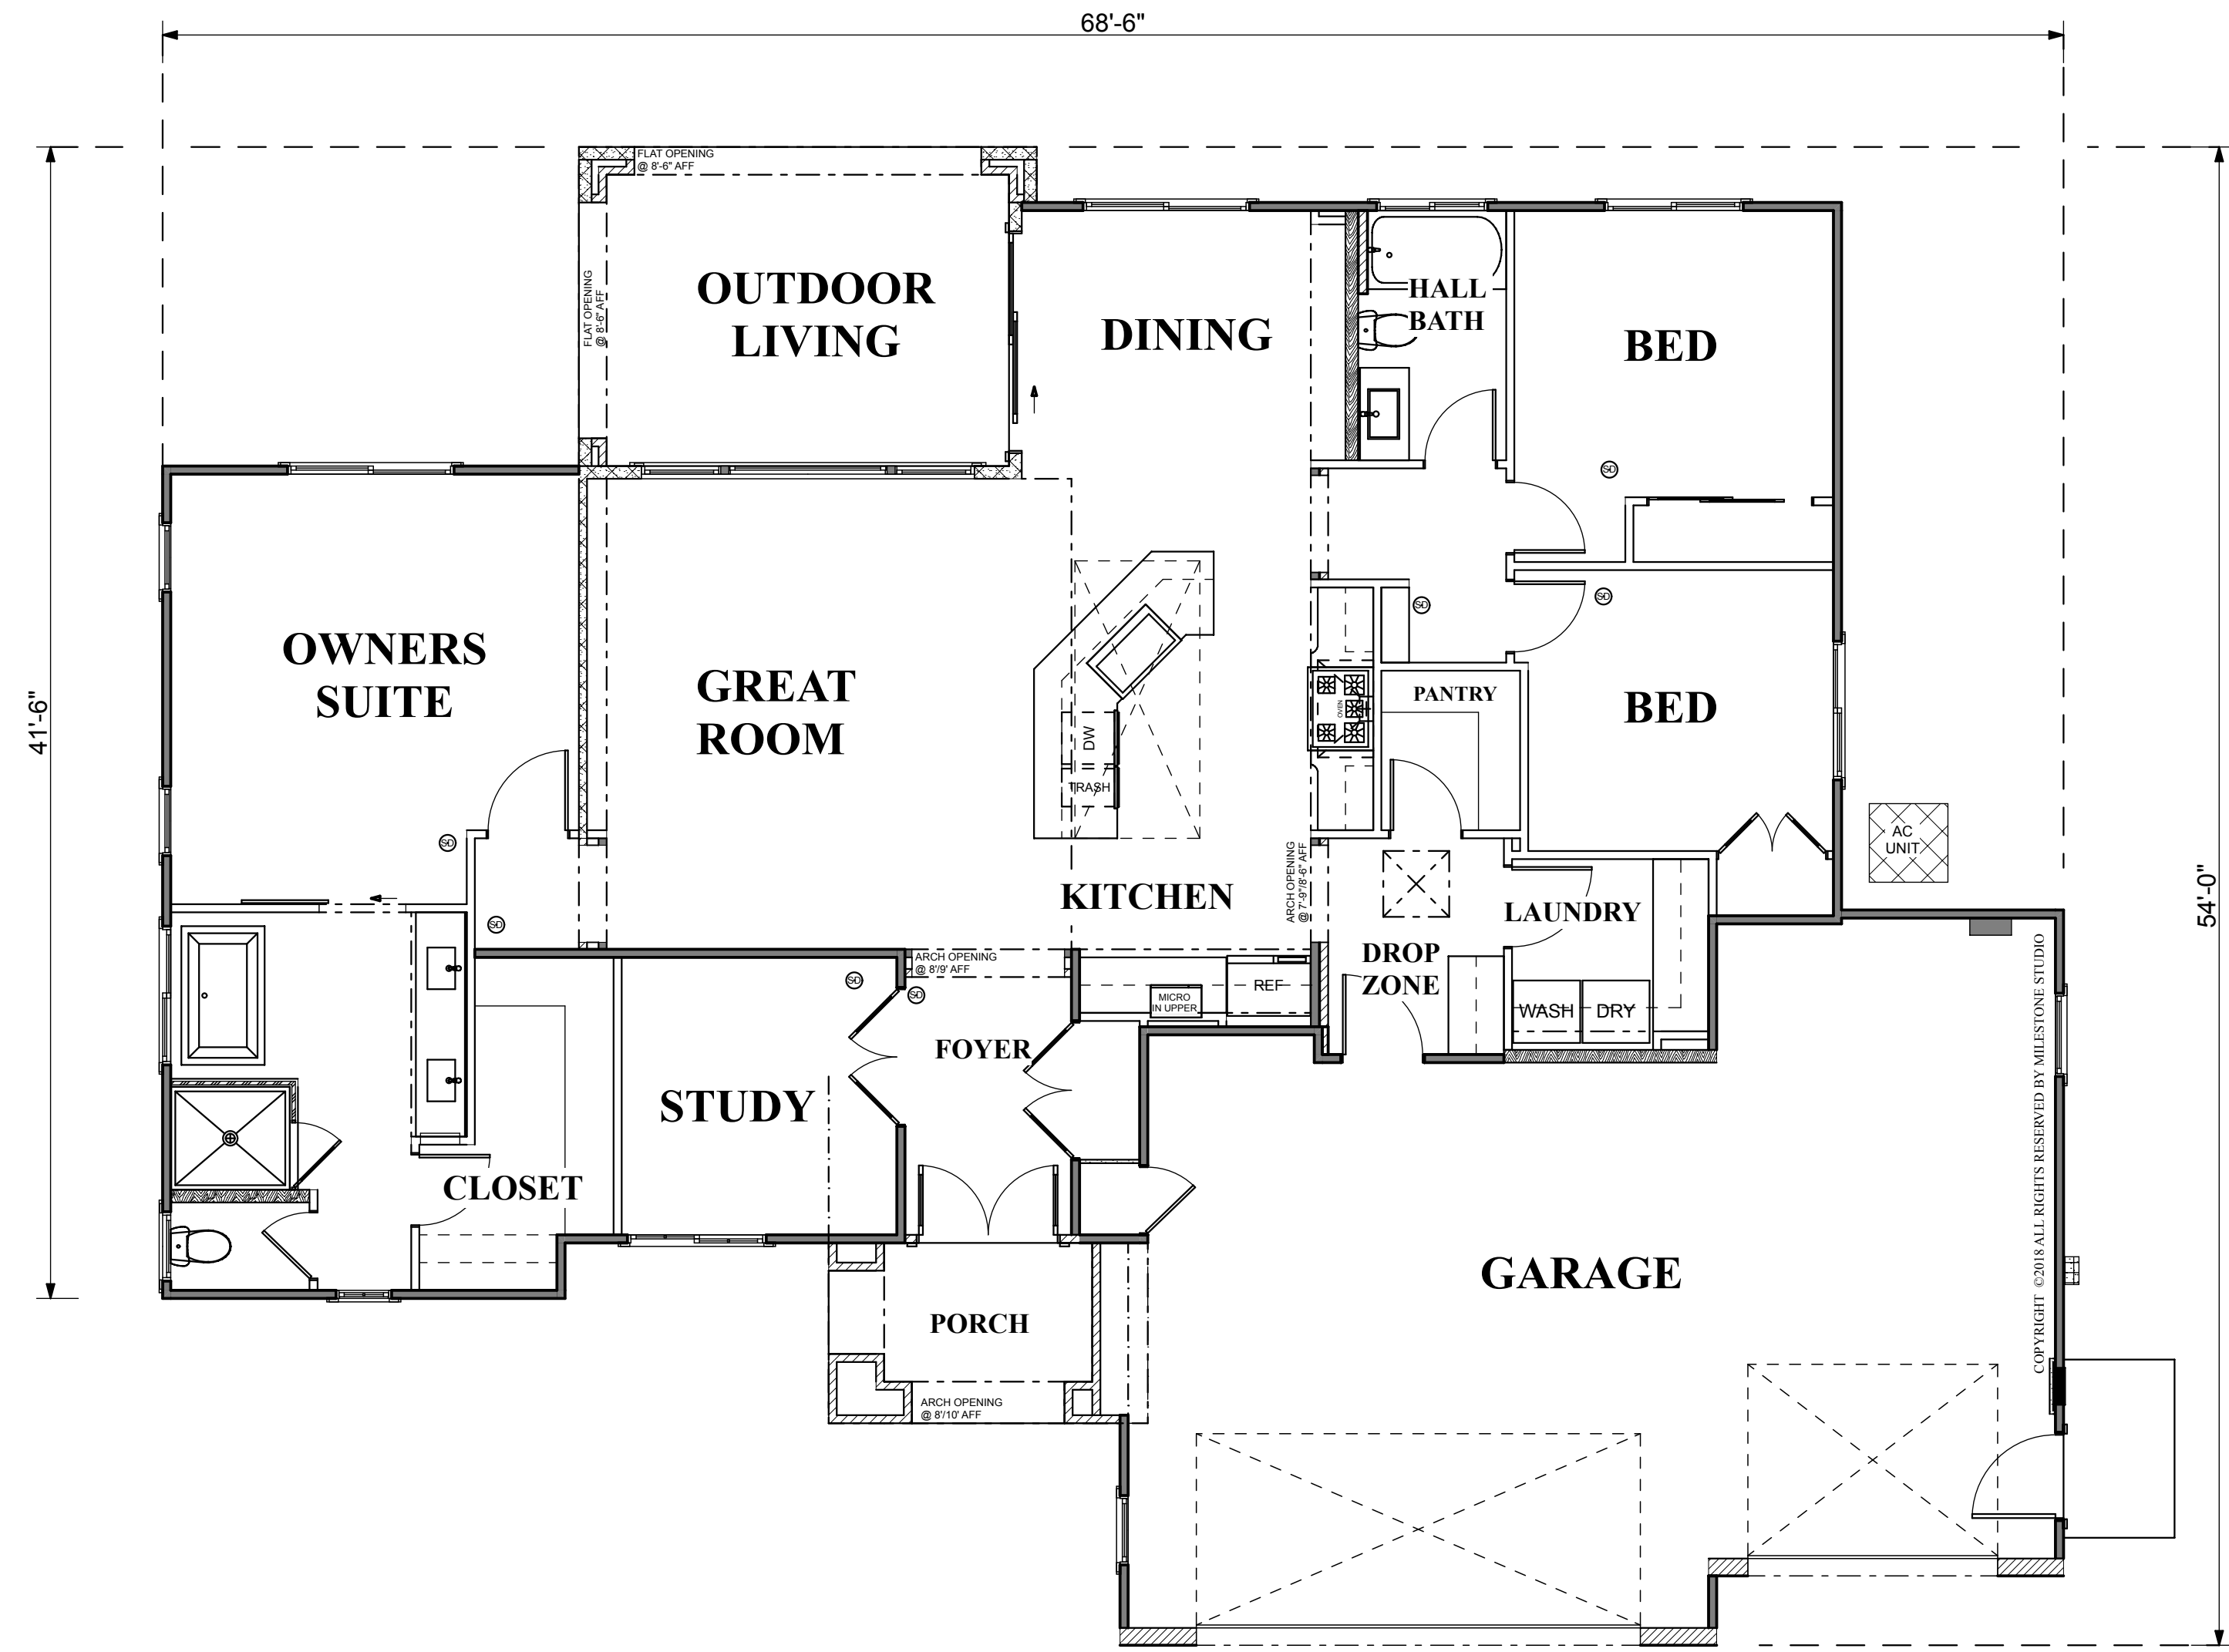

2905 Clemson Drive
Cameron Park, CA 95682
Office (530) 676-0900
Cell (530) 320-0900
Web/Email
www.milestonestudio.com
miles@milestonestudio.com

PLAN #2 (1817 sf)

REV 2-25-20

NOTE: PLANS SUBJECT TO CHANGE WITHOUT NOTICE